




PART SOUTH ELEVATION BLOCK E

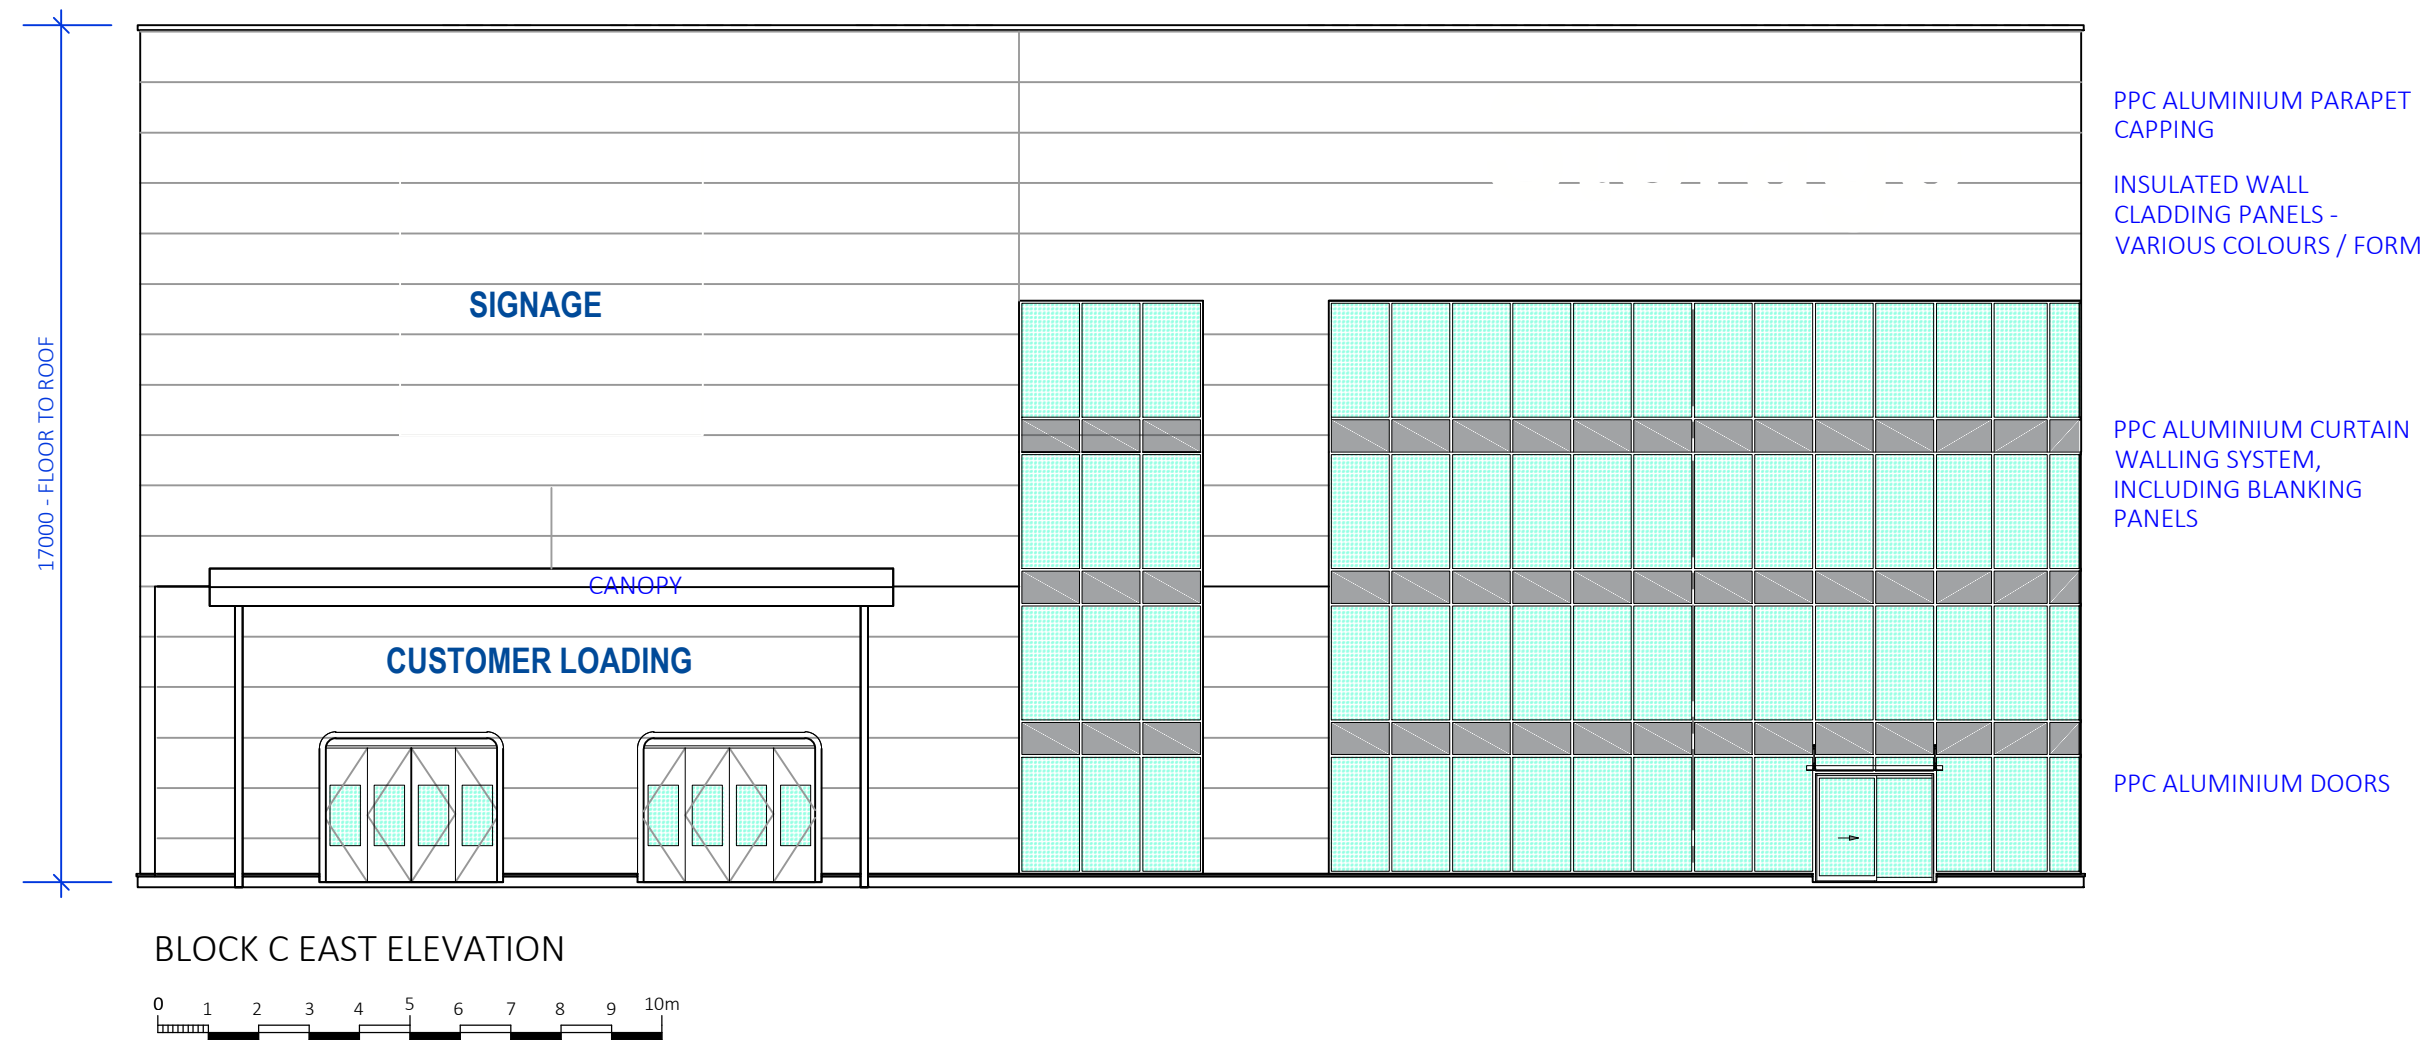

BLOCK C EAST ELEVATION

REVISION A



AMENDED ANNOTATION

INDUSTRIAL DEVELOPMENT, LAND OFF
TERMINUS DRIVE, PITSEA
INDICATIVE MASSING ELEVATIONS

Scale: 1:150@A2

Drawn: CRB

Date: 10/2025

Dwg No: 24004/SK06A

DC 17/11/2025

PDG ARCHITECTS LTD
1 Eaglethorpe Barns,
Eaglethorpe, Warrington,
Peterborough, PE8 6TJ
T: 01733 371000
E: design@pdgarchitects.co.uk
W: www.pdgarchitects.co.uk